

MEK
 I:\MicroStation\Bentley_VB\Workspace\Plot\NYSDOT_SIZE_B_XEROX.dbl
 it:\microstation\Bentley_vb\workspace\plot\ngsdbt_arx\680_Tier1y.plt

FILE NAME = I:\Sherrod\1000\154 - Madison County\154.116 - Bolivar Rd\154.116.WZTC-2.dgn
 DATE = 9/23/2020
 TIME = 3:18:57 PM

IN CHARGE OF DESIGNED BY CHECKED BY DRAFTED BY CHECKED BY



PREPARED BY: BARTON & LOGUIDICE, D.P.C.

NOTES:

1. FOR ADDITIONAL INFORMATION, REFER TO NYSDOT STANDARD SHEET 619-66.
2. COVER ANY CONFLICTING SIGNS.
3. R11-3 SIGNS SHALL BE INSTALLED ON THEIR OWN SIGN STANDS AT 5' MOUNTING HEIGHT, AND PLACED BEHIND THE TYPE III BARRICADE, (SIGN CAN BE LOCATED AT EDGE OF TRAVELED WAY).

A (SEE NOTE 3)

R11-3b (60" x 30")

BRIDGE CLOSED
1 1/2 MILES AHEAD
LOCAL TRAFFIC ONLY

DETOUR →

M4-10R (48" x 18")

B (SEE NOTE 3)

R11-3b (60" x 30")

BRIDGE CLOSED
500 FEET AHEAD
LOCAL TRAFFIC ONLY

← **DETOUR**

M4-10L (48" x 18")


C

D3-1 (30" x 8")
ORANGE & BLACK

Bolivar Rd

DETOUR AHEAD

W20-2 (36" x 36")

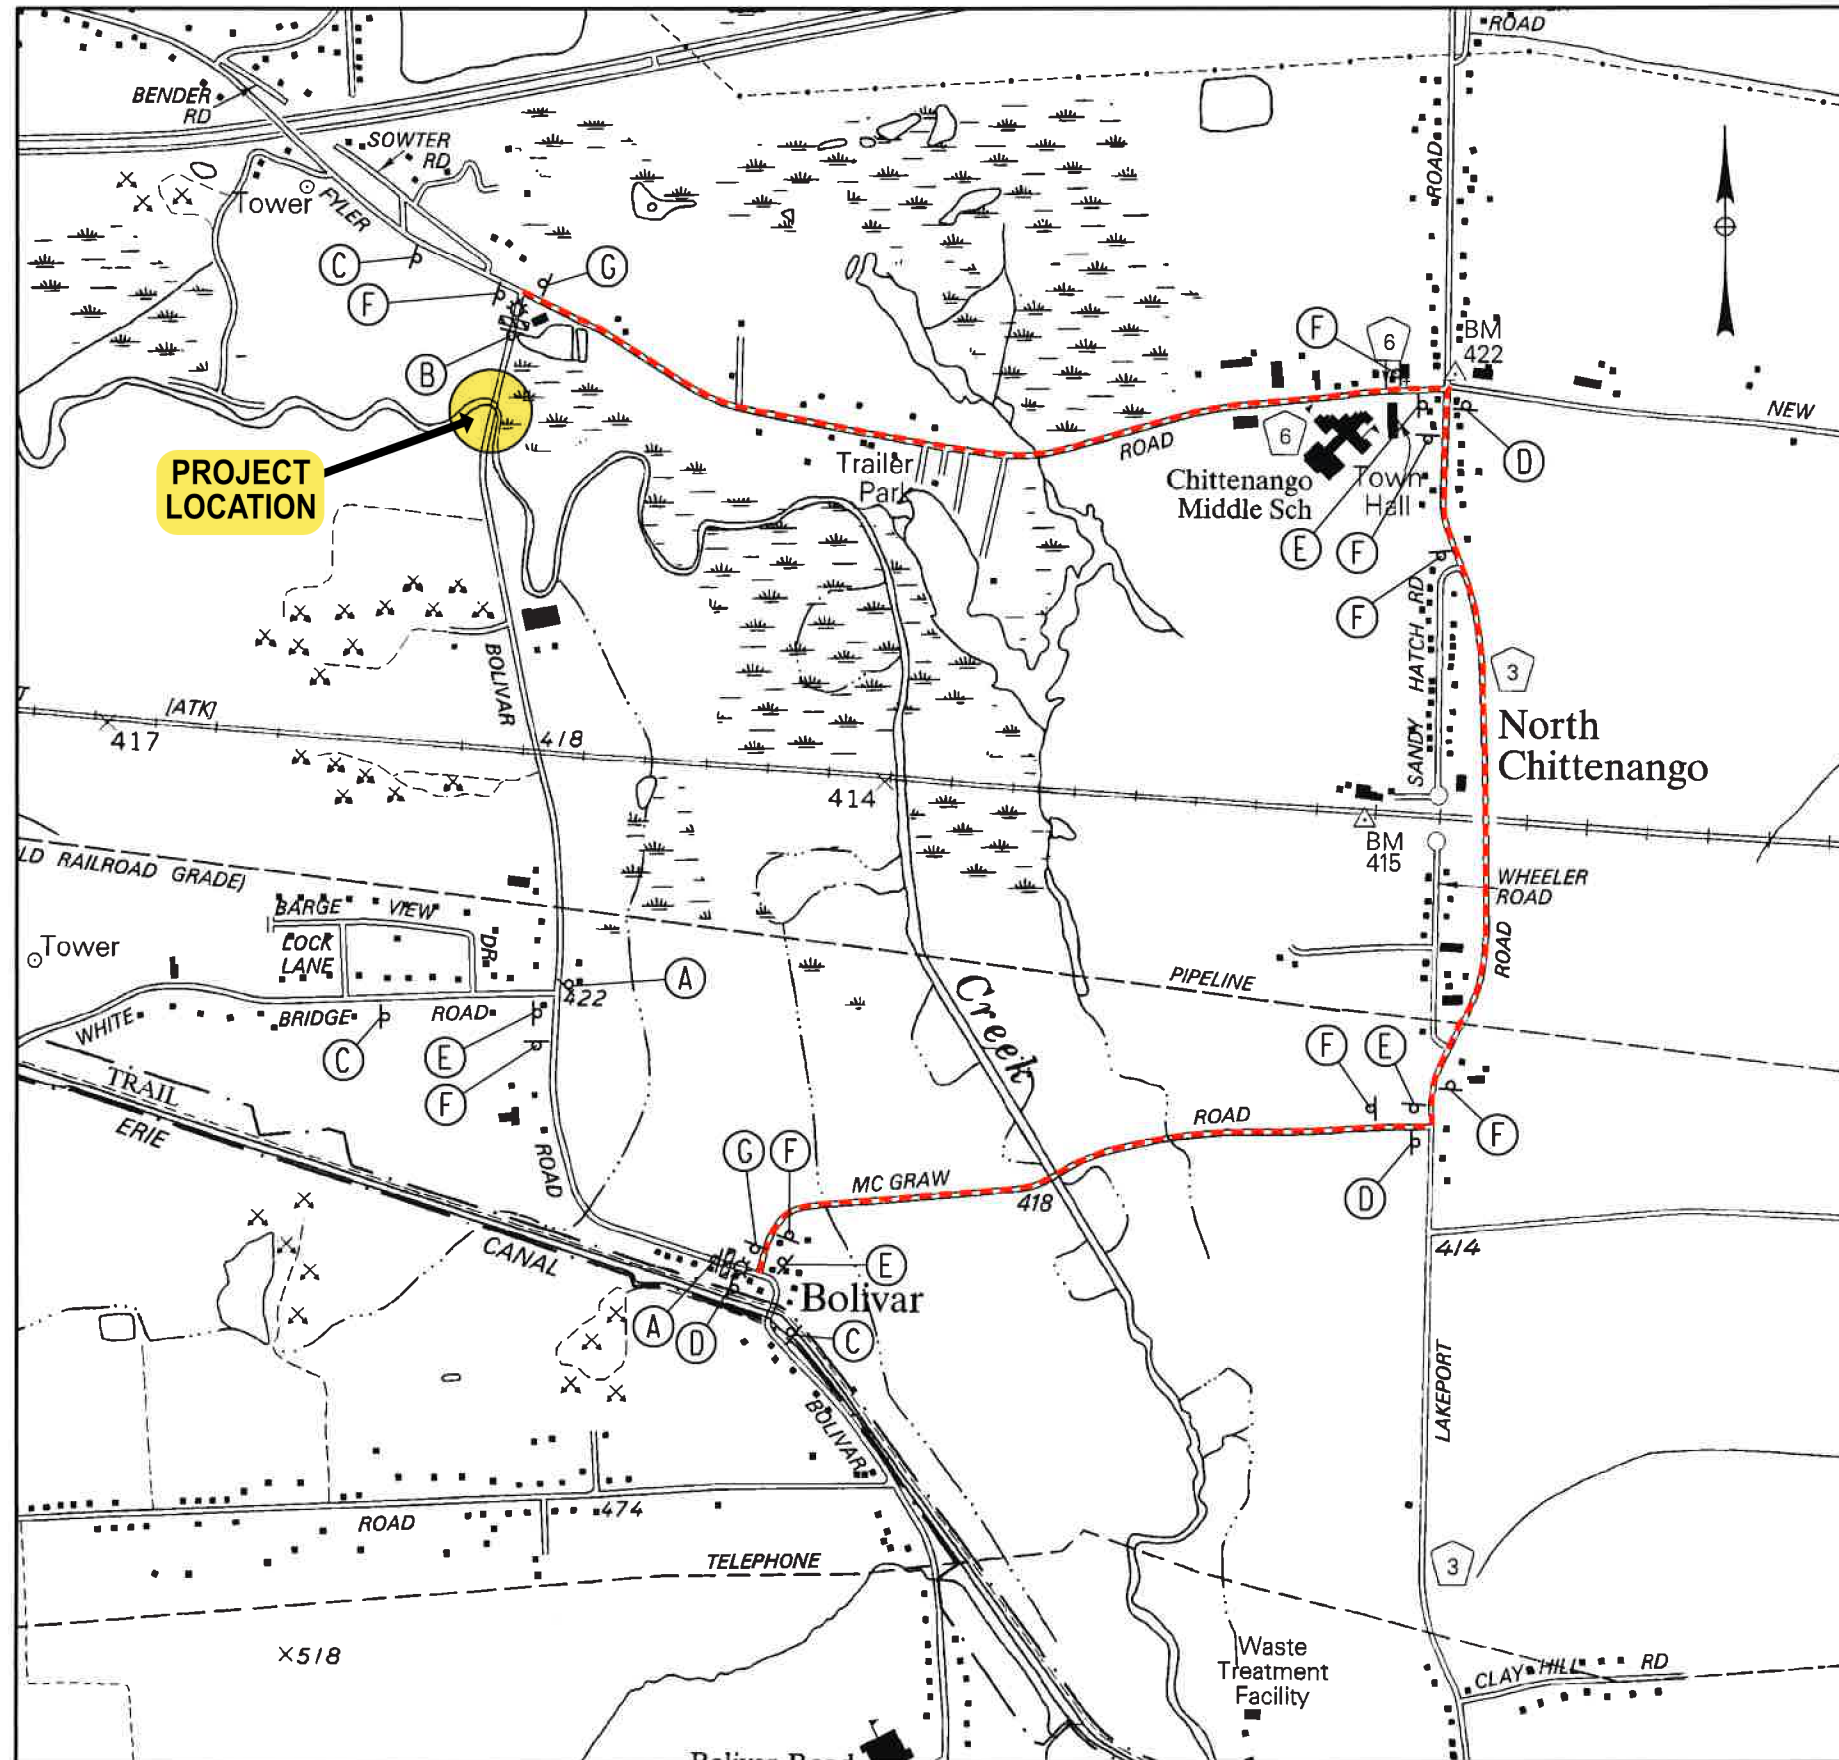

D

D3-1 (30" x 8")
ORANGE & BLACK

Bolivar Rd

DETOUR ←

M4-9L (30" x 24")

E

D3-1 (30" x 8")
ORANGE & BLACK

Bolivar Rd

DETOUR →

M4-9R (30" x 24")

F

D3-1 (30" x 8")
ORANGE & BLACK

Bolivar Rd

DETOUR ↑

M4-9 (30" x 24")

G

D3-1 (30" x 8")
ORANGE & BLACK

Bolivar Rd

END DETOUR

M4-8a (24" x 18")

LEGEND:

- Ⓚ SIGNS (MULTIPLY), PAYMENT UNDER ITEM 619.01
- Ⓚ TYPE III CONSTRUCTION BARRICADE, WITH LIGHTING, ITEM 619.04
- DETOUR ROUTE

| |
|---|
| 9 35 |
| <p>MADISON COUNTY HIGHWAY DEPARTMENT</p> |
| <p>Barton & Loguidice</p> <p>UNAUTHORIZED ALTERATION OR ADDITION TO THIS DRAWING IS A VIOLATION OF THE NEW YORK STATE EDUCATION LAW, ARTICLE 145 SECTION 7209.</p> |
| <p>BOLIVAR ROAD OVER CHITTENANGO CREEK</p> <p>TOWN OF SULLIVAN</p> <p>MADISON COUNTY</p> <p>P.I.N. 2754.55 B.I.N. 2309140</p> |
| <p>WORK ZONE TRAFFIC CONTROL DETOUR PLAN</p> |
| <p>SCALE: NTS DATE ISSUED: 09/2020 DRAWING WZTC-2</p> |